


FOUNDATION OVERALL
COLUMN LINE
FOUNDATION OFFSET

INTERIOR PARTITIONS
WINDOWS/DOORS

FOUNDATION OVERALL
COLUMN LINE
FOUNDATION OFFSET
INTERIOR PARTITIONS
WINDOWS/DOORS

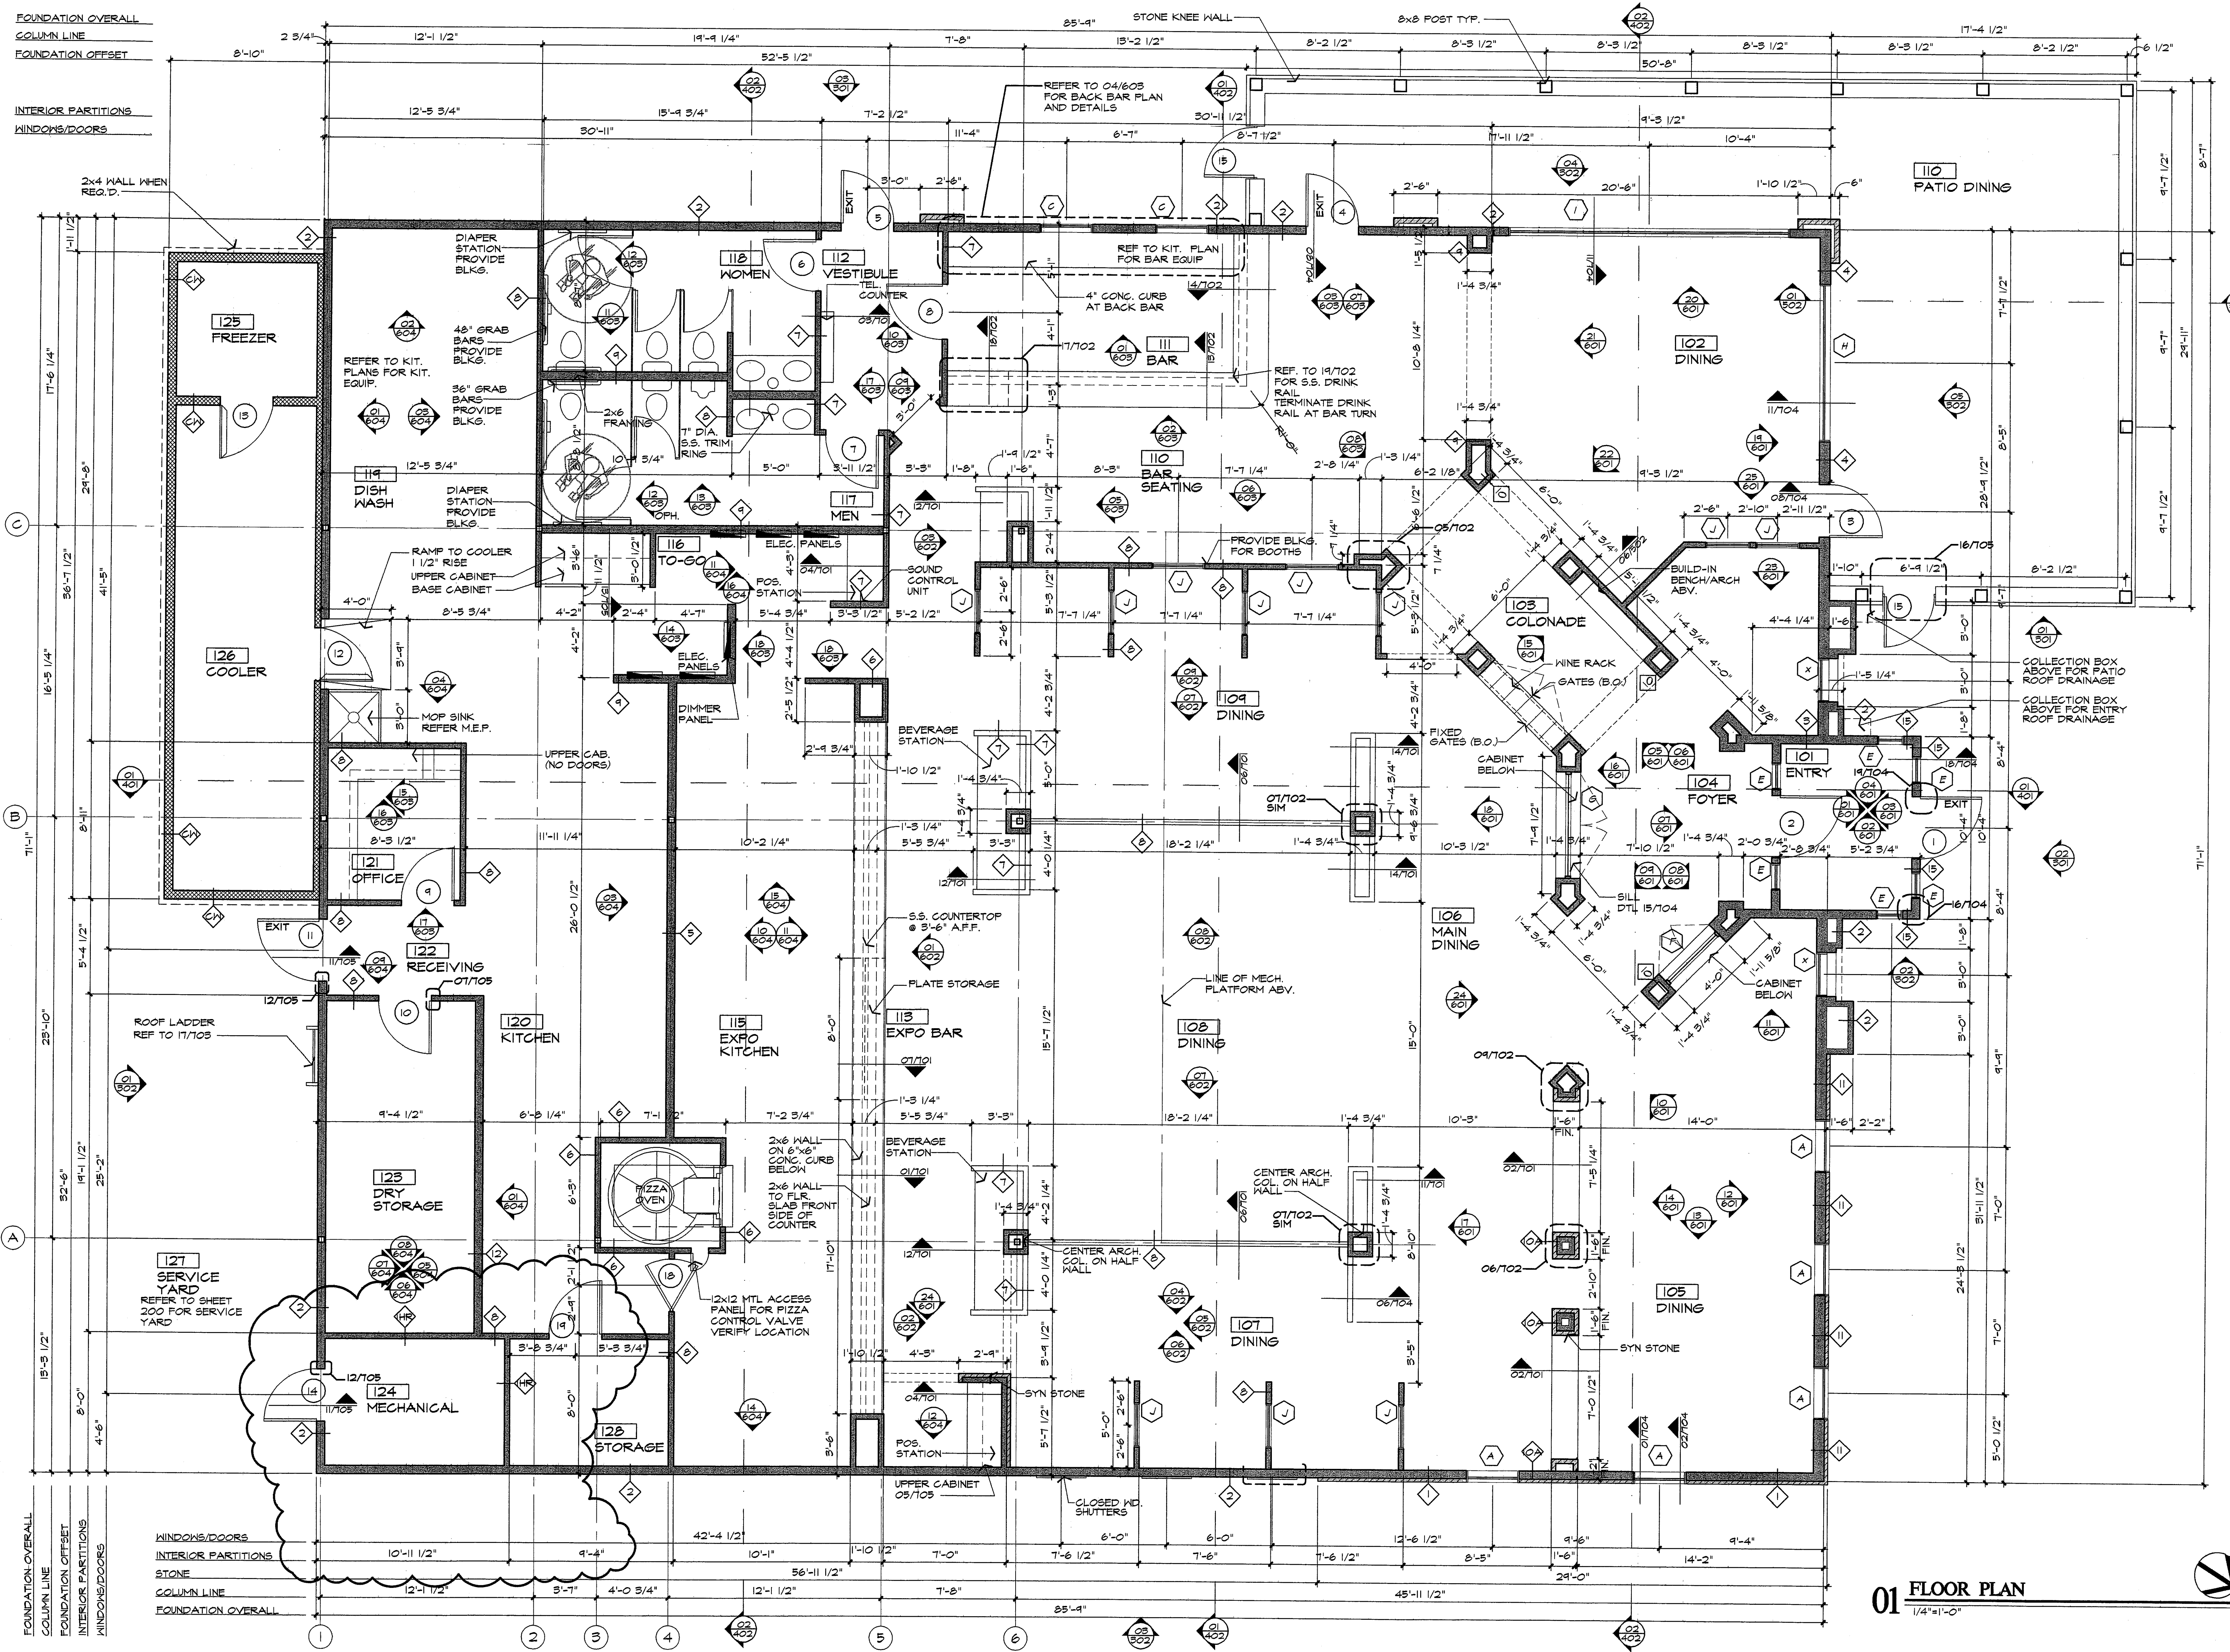


PERMIT ISSUE:
16 APRIL 1999

REVISIONS:
5 MAY 1999 DRB COMMENTS
11 JUNE 1999 CITY COMMENTS

PROTO 7.2

2033 KEN PRATT BLVD.
LONGMONT, CO

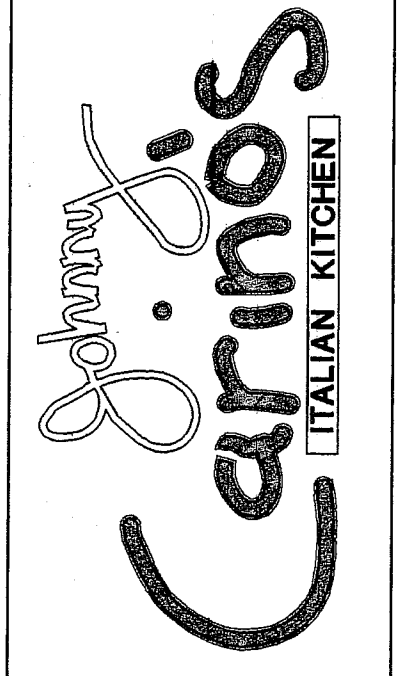

nea Architecture
6500 Greenville Ave.
Suite 307
Dallas, TX 75206
214.361.9901
Fax 361.9906

01 FLOOR PLAN
1/4"=1'-0"

SHEET NO. 200